
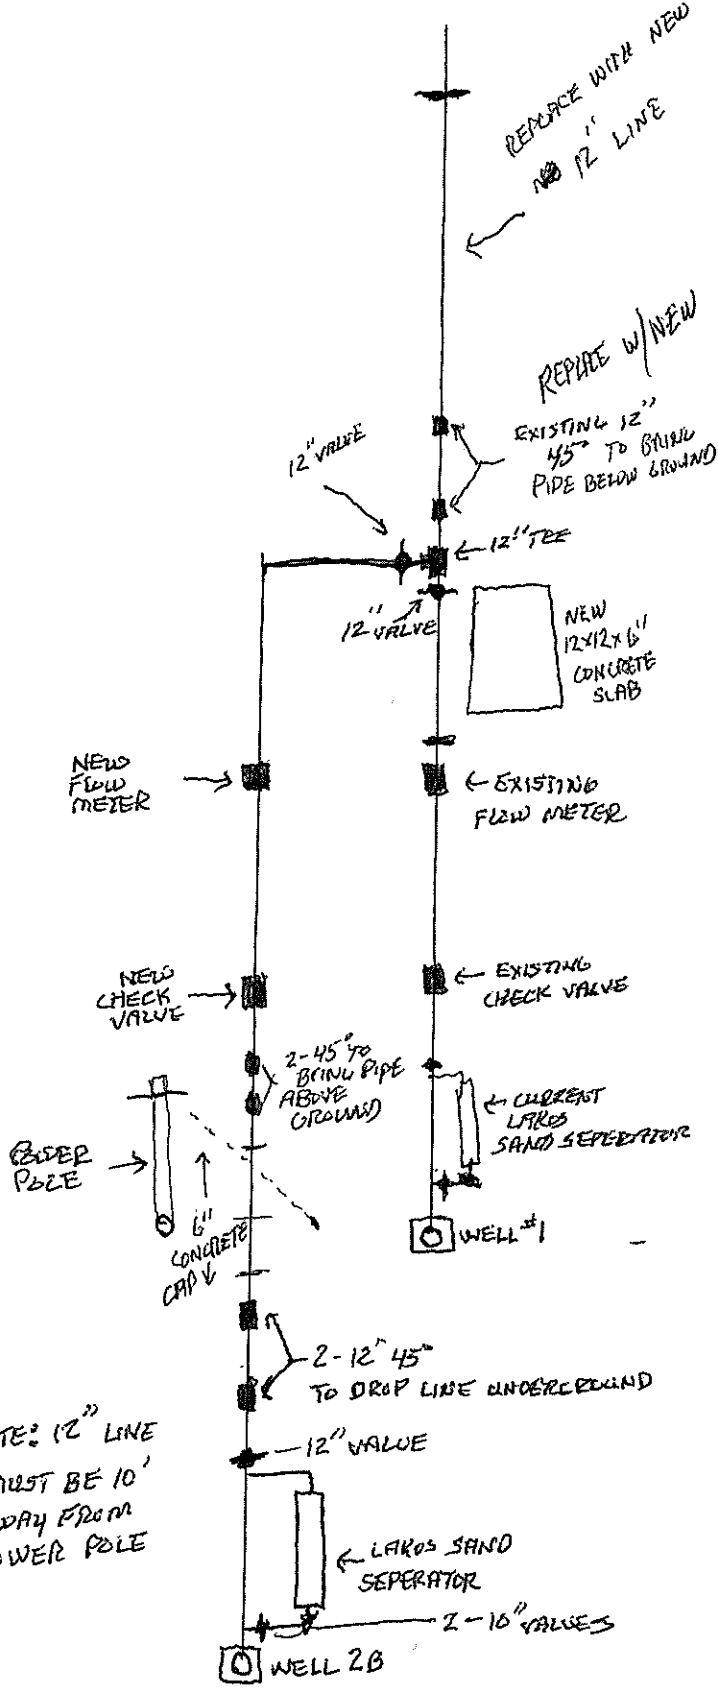


ADDENDUM F

EXISTING

PROPOSED

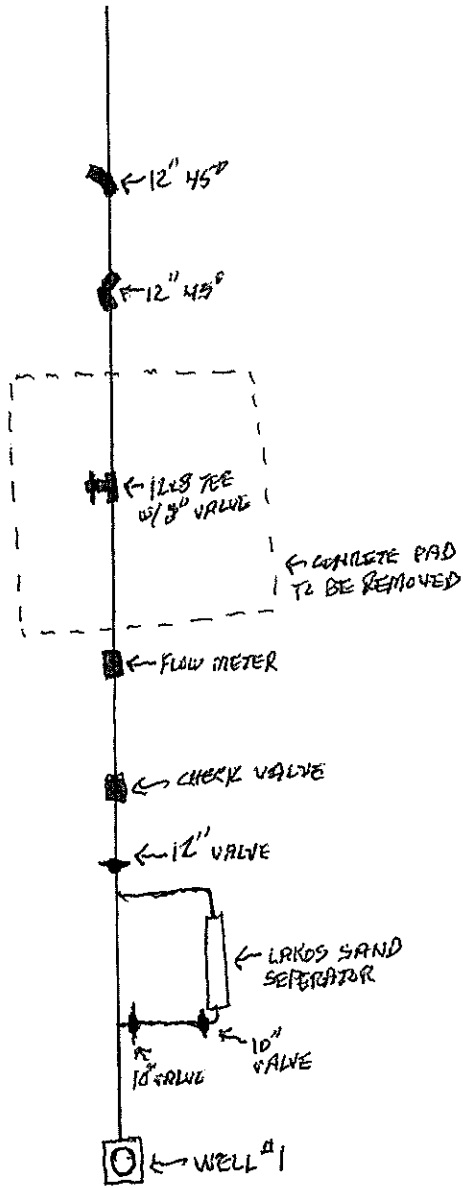

NOTE: 12" LINE MUST BE 10' AWAY FROM POWER POLE